


THE BANKSTON

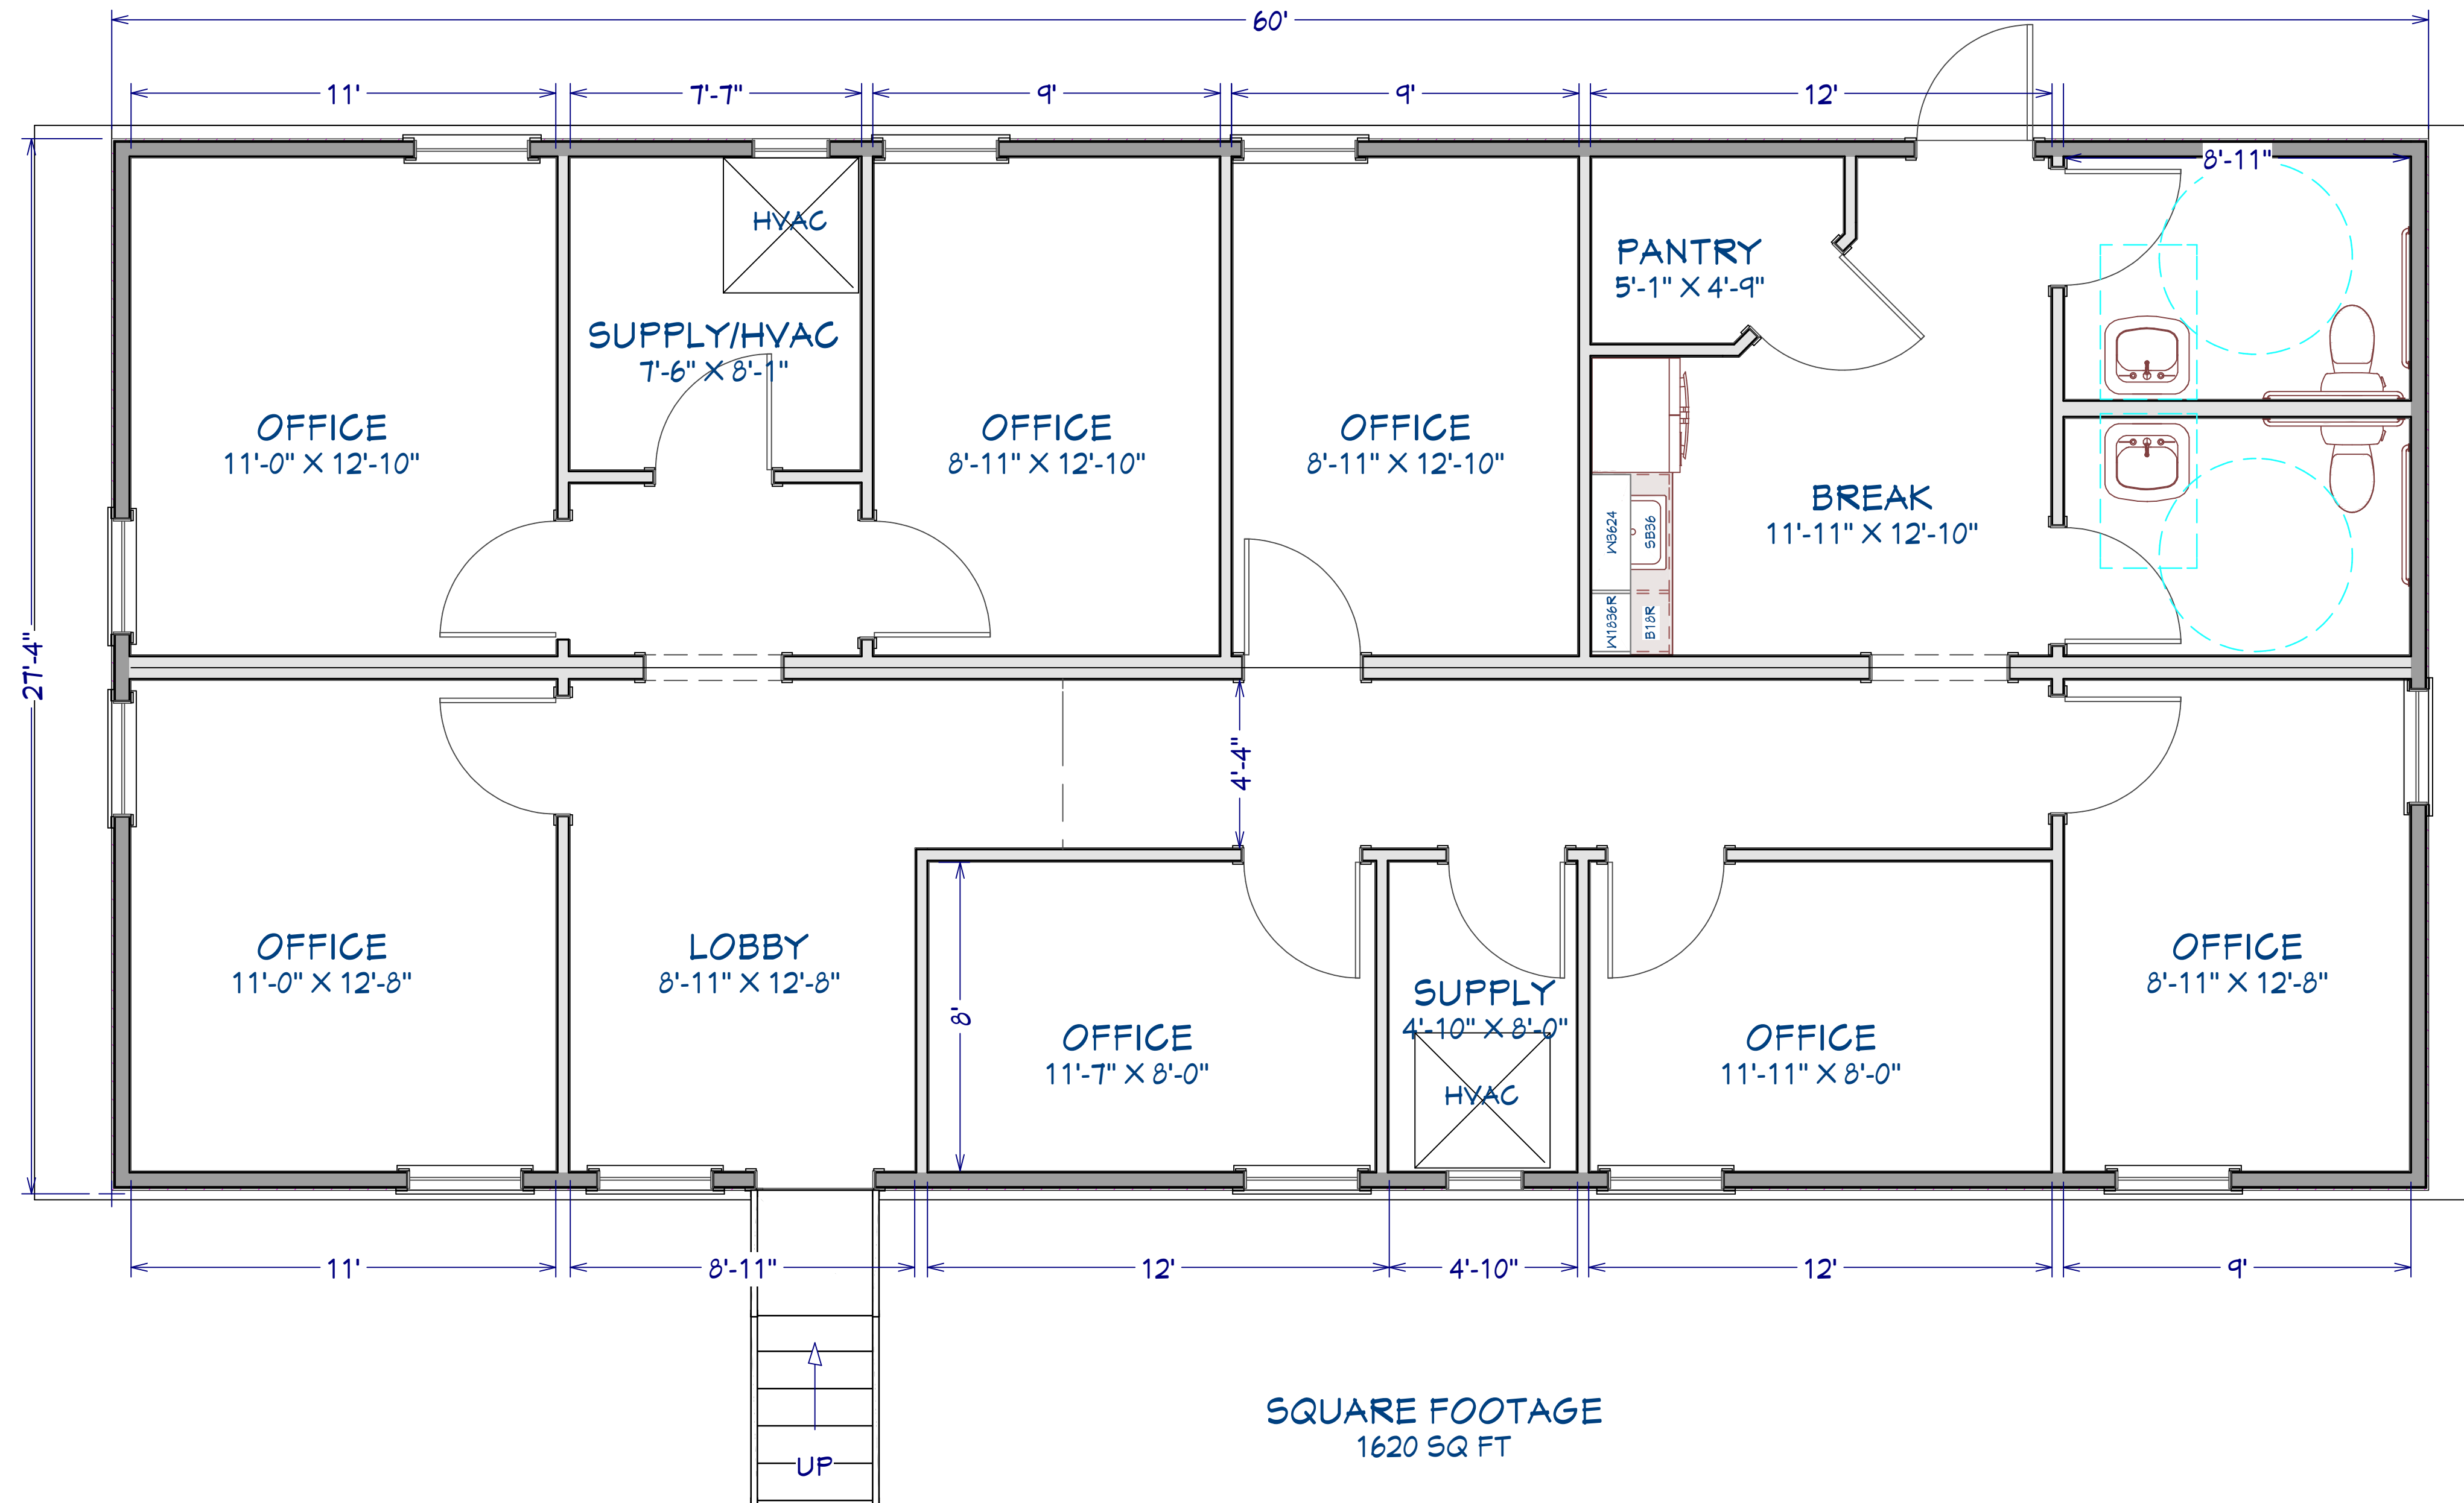

SQUARE FOOTAGE
1620 SQ FT

NUMBER	DATE	REVISION BY	DESCRIPTION



THE BANKSTON 28X60 OFFICE

DRAWINGS PROVIDED BY:
ROSE OFFICE SYSTEMS
PO BOX 608 SAGINAW, AL 35197
(888) 608-1175
WWW.ROSEOFFICES.COM

DATE:

10/31/19

SCALE:

1/2" = 1'-0"

SHEET:

P-1

COPYRIGHT ©ROSE OFFICE SYSTEMS, INC. DO NOT COPY OR REDISTRIBUTE.
NOTE: FLOORPLANS ARE CONCEPTUAL ONLY AND ARE SUBJECT TO CHANGE BASED ON STATE AND LOCAL CODE RESTRICTIONS. ACTUAL BUILDING DIMENSIONS MAY VARY FROM THIS CONCEPT SKETCH.