


THE BELMONT

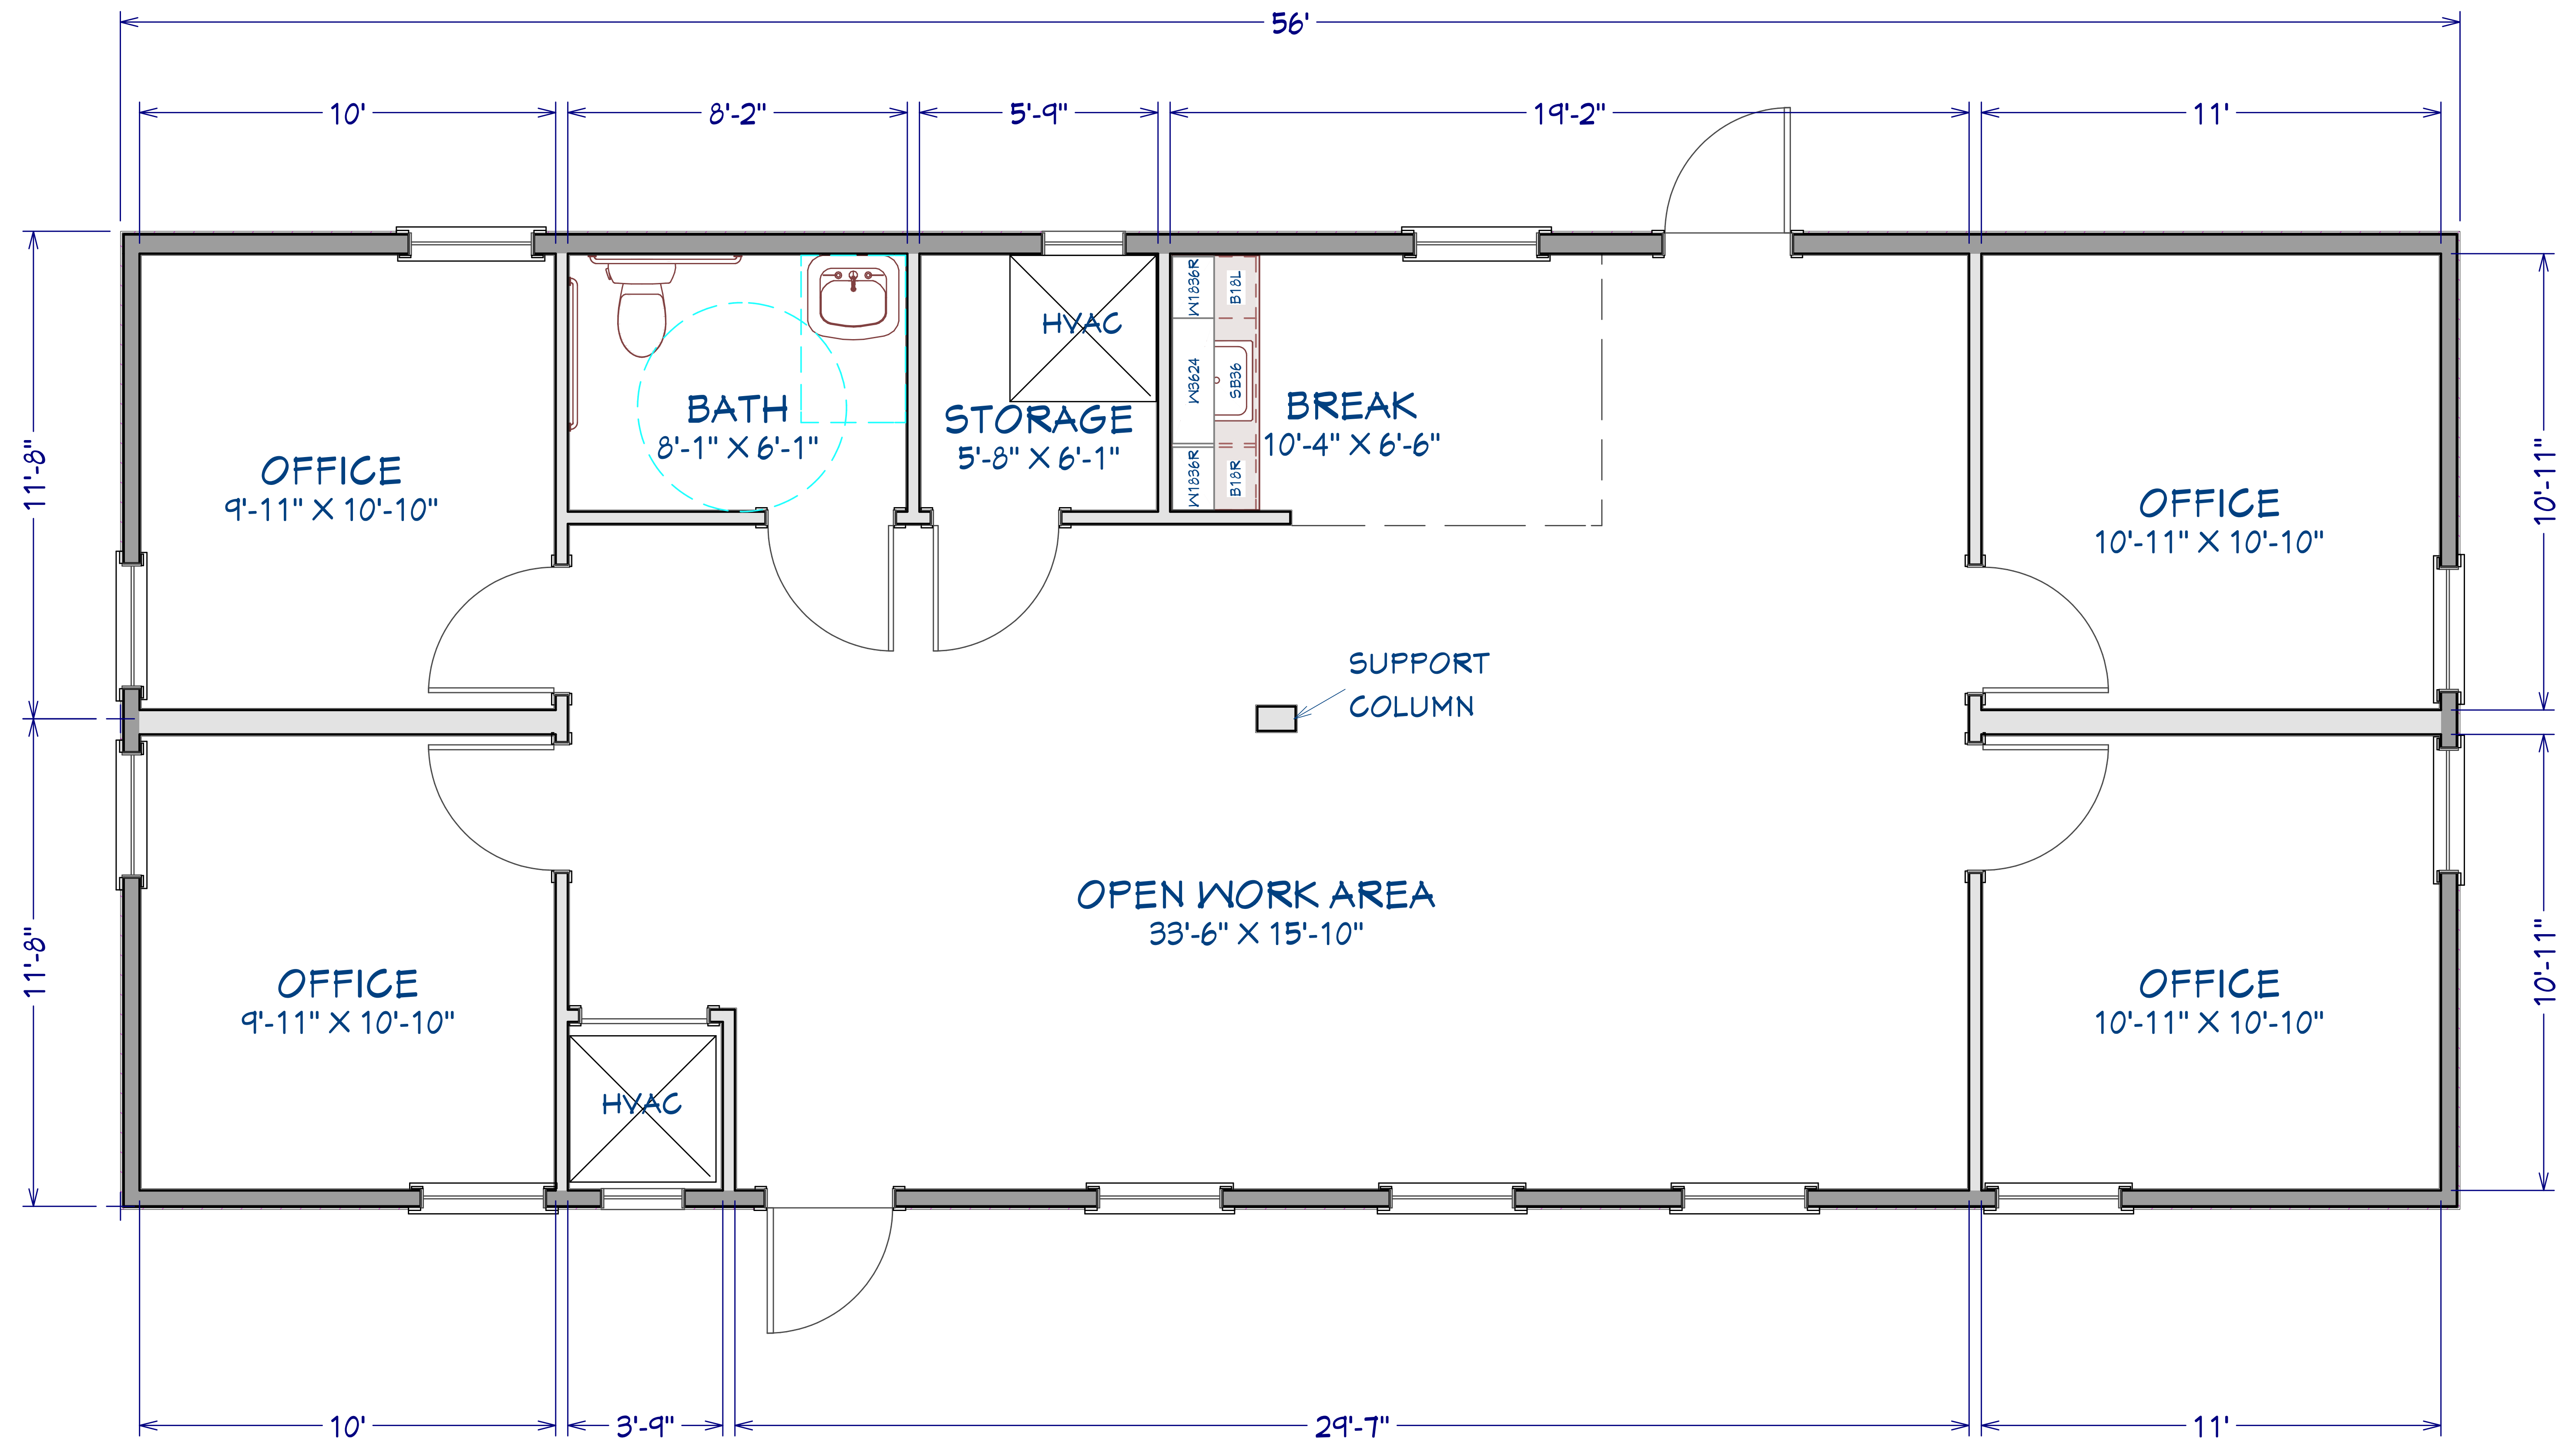

SQUARE FOOTAGE
1299 SQ FT

NUMBER	DATE	REVISION BY	DESCRIPTION



THE BELMONT 24X56 OFFICE

DRAWINGS PROVIDED BY:
ROSE OFFICE SYSTEMS
PO BOX 608 SAGINAW, AL 35197
(888) 608-1175
WWW.ROSEOFFICES.COM

DATE:

10/28/19

SCALE:

1/2" = 1'-0"

SHEET:

P-1